



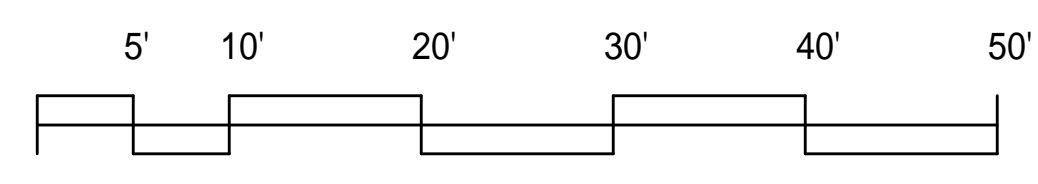

FLOOR PLAN
1" = 10'-0"

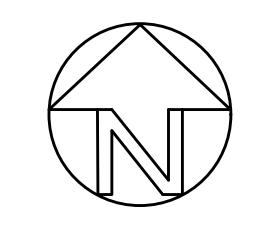

| | | | |
|--|--------|-----------|---------|
| SK.1 | SHEET: | DRAWN BY: | DATE: |
| | DOD | DOD | 5/10/19 |
| Measured Plan of Existing Building: 2801 S.E. MAIN STREET Roswell, NM | | | |