
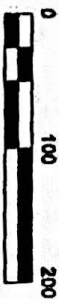
 


PLAT OF

LEGAL DESCRIPTION: Tract 4B within Section 32, T10S, R13E, N44P4, Lincoln County, New Mexico, as shown by the plat filed June 28, 1986, in Cabelnet F, Slide 468.

Notes:

R = Record bearing and distance from recorded plat
F = Bearings and distances as located by the field survey
Unless otherwise noted, all property corners were found or set
The acreage shown is from the found corners

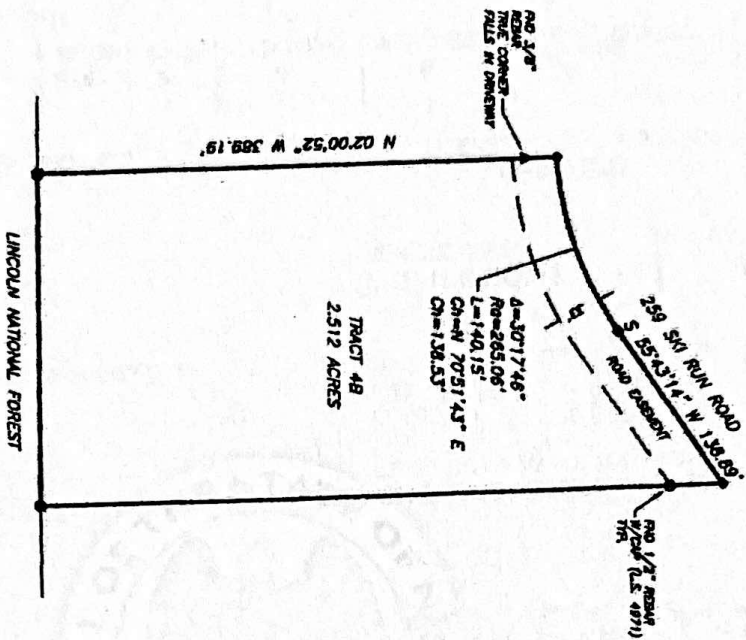

Dennis E. Paul

DRAWN BY DER	DATE 11/30/22	SIERRA BLANCA LAND SURVEYS P.O. BOX 575 229 HALSTORM ROAD CAPITAN, NM 88316 (575) 937-5996 NMPLS # 20544
SCALE 1"=100'	SHEET 1 of 1	
JOB NUMBER 22-342		